



姿図 1/30

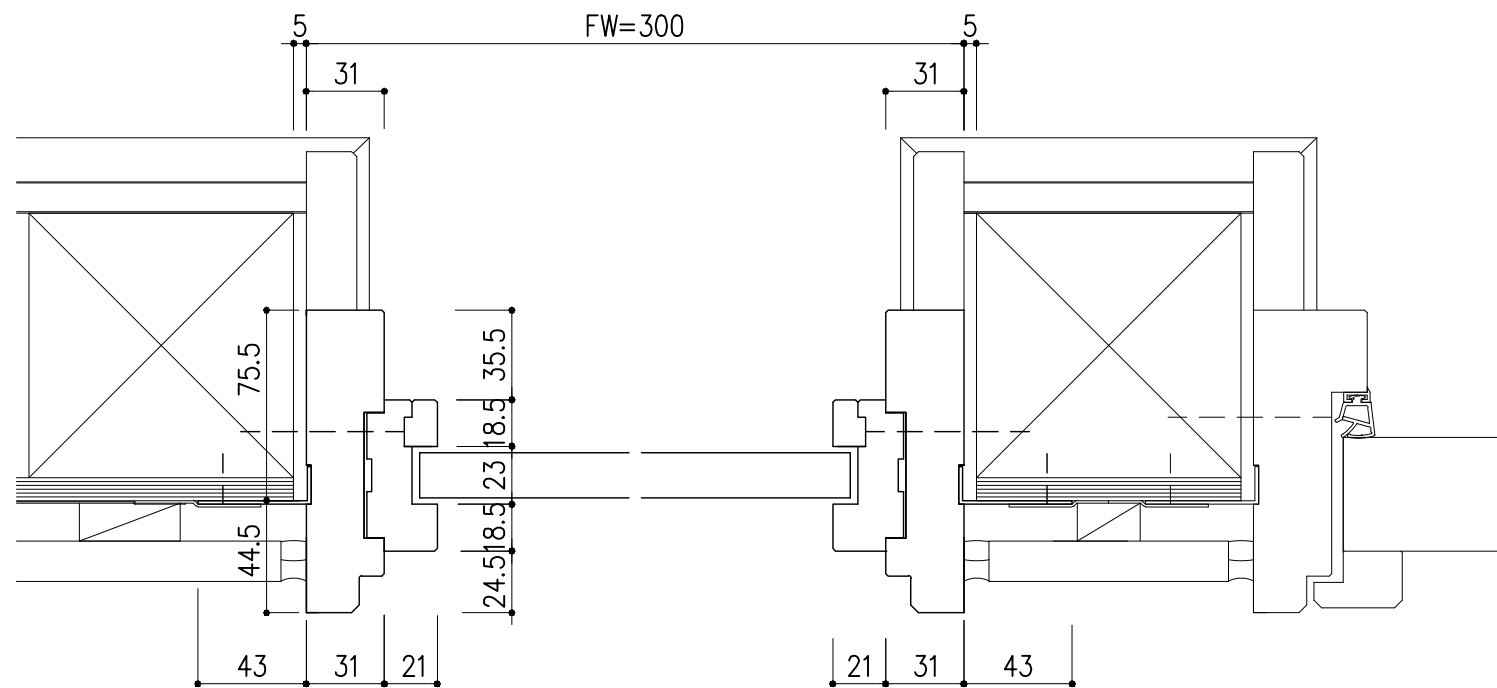

横断面図 1/3

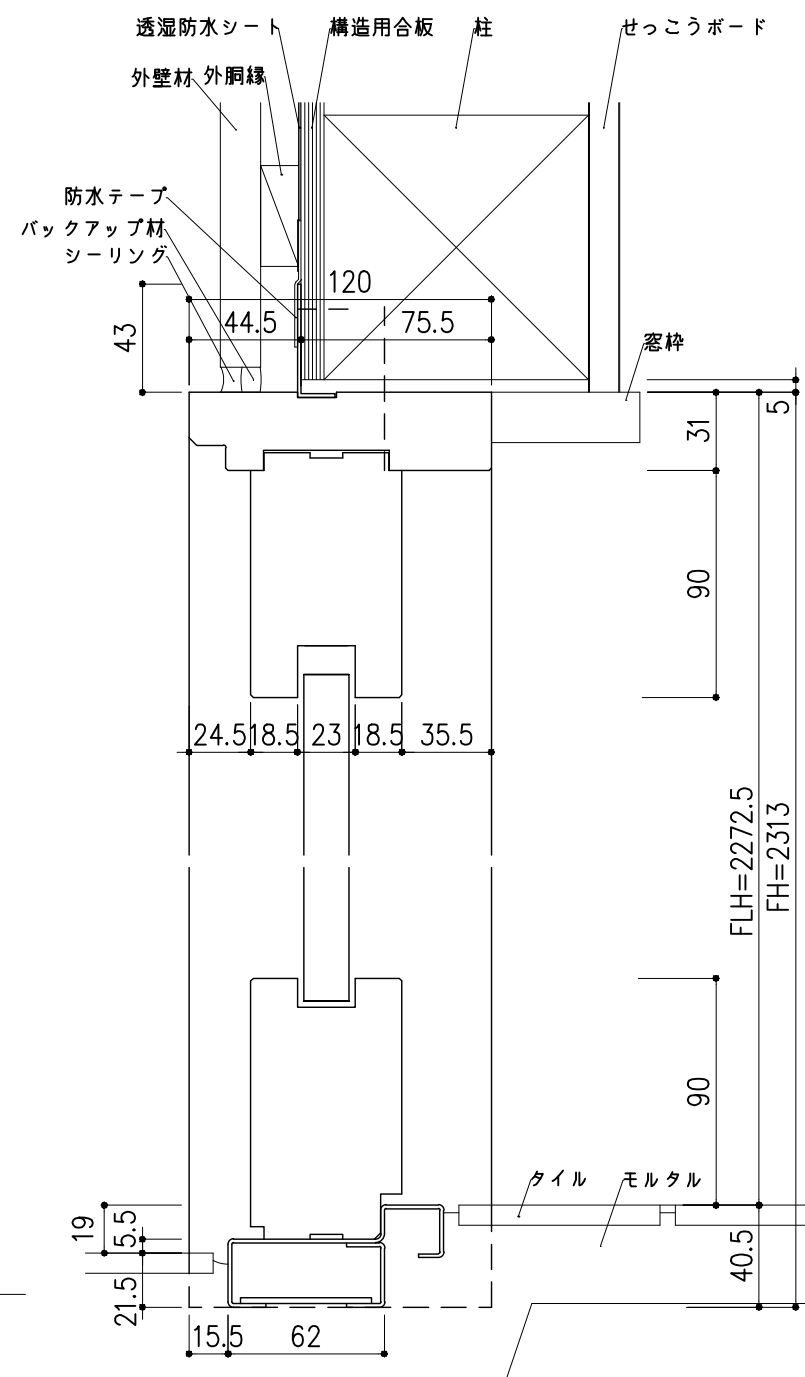

縦断面図 1/3